


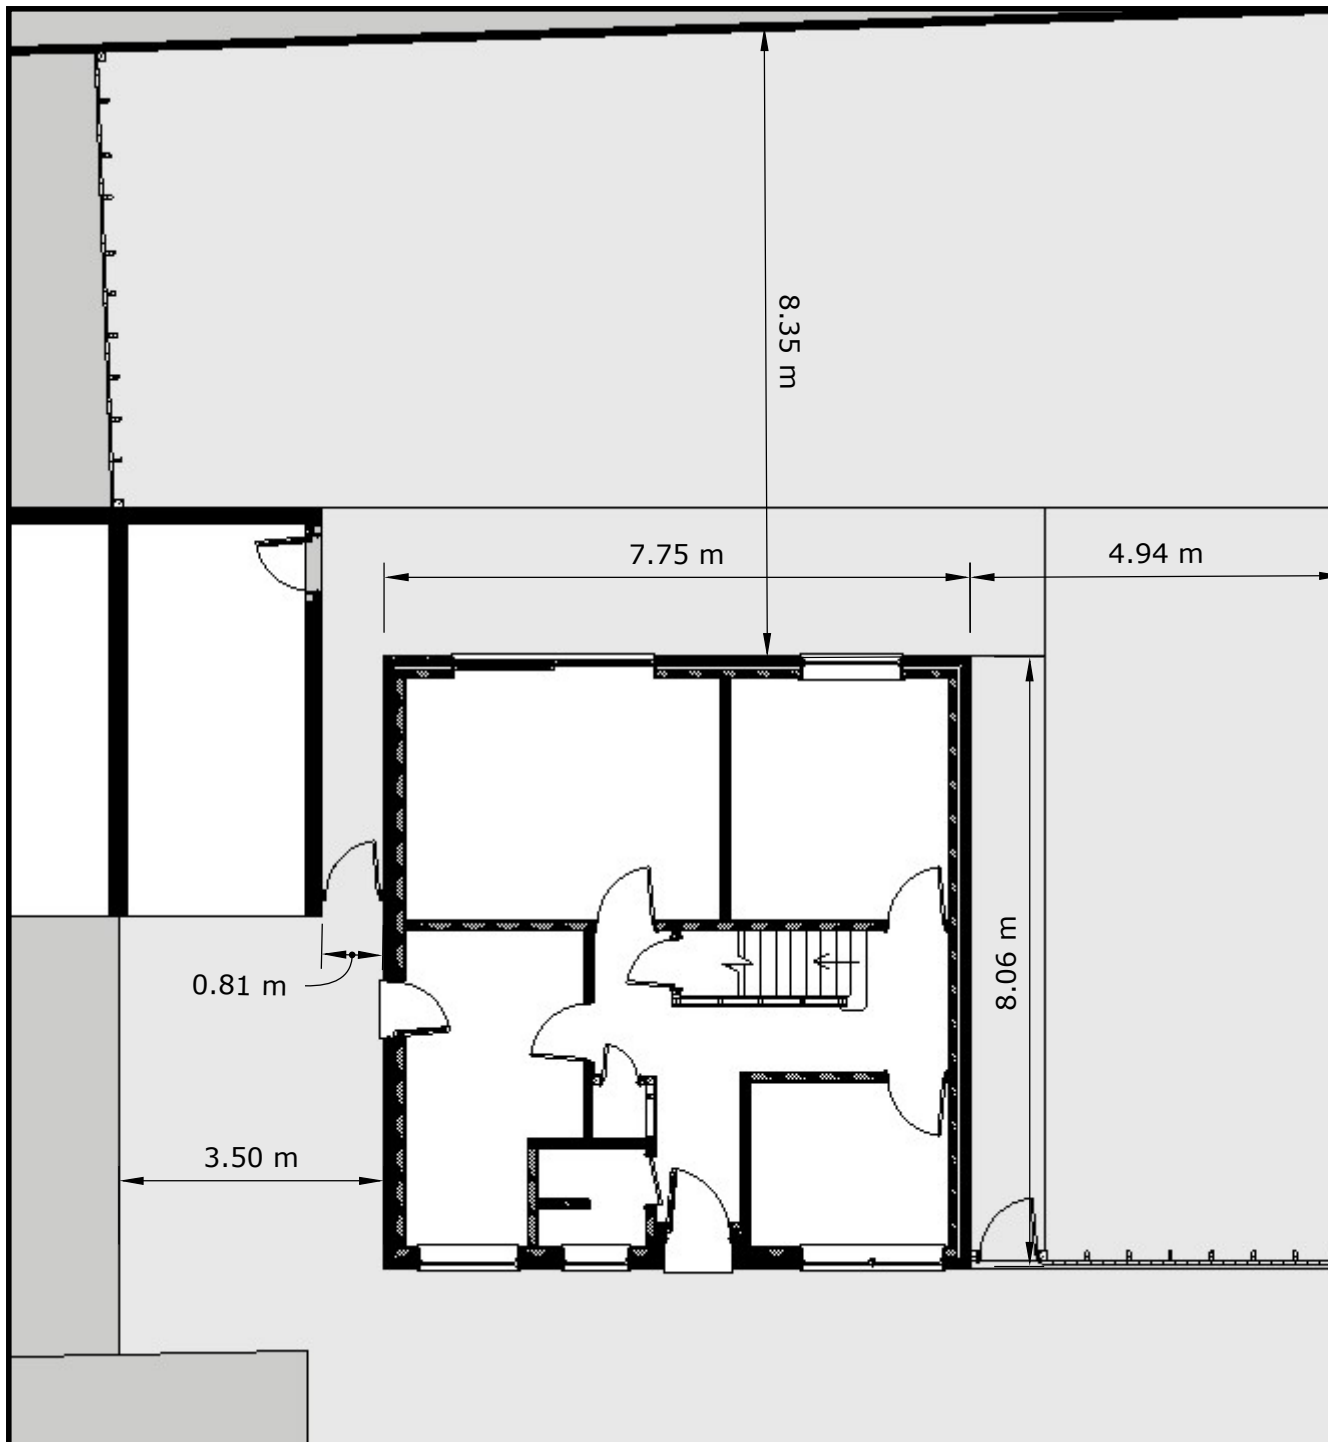

TITLE: 30 Ashfield, Plans & Elevations	
SUBTITLE: Site Plan	
SCALE: 1:100 @ A4	
DATE: 28th October 2022	
CLIENT: K. Hackett	
DRAWN BY: R. Stewart	