


Revisions: SUPERCEDES DRAWING No: A01.022.b12  
 Windows have been centered.  
 New windows added to the south-facing wall of the garage and a render finish has been introduced.



# WALNUT HOUSE Ground Floor Plan (1:50 @ A1)

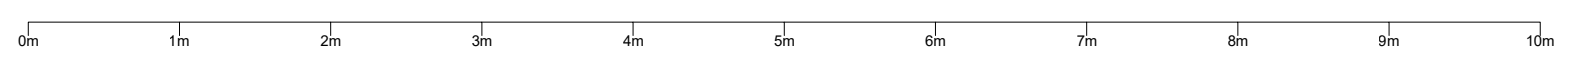

Contact: [enquiries@3as-design.com](mailto:enquiries@3as-design.com)

Sheet Number:	<b>A01.023.b12</b>	
Drawn Date:	18 May 2018	Drawn By: RS