




Revisions: SUPERCEDES DRAWING No. A01.022.b07  
 Windows have been centered.

# WALNUT HOUSE North Elevation (1:50 @ A2)

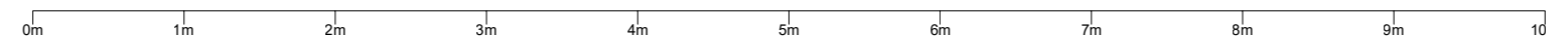

Sheet Number: **A01.023.b07**

Drawn Date: 18 May 2018 Drawn By: RS

Contact: [enquiries@3as-design.com](mailto:enquiries@3as-design.com)