



Revisions: SUPERCEDES DRAWING No. A01.022.b13
 Windows have been centered.
 Major layout change to the Master Bedroom and the small spaces that serve it.
 Windows included to the bedroom and bathroom along the east wall.
 New windows added to the south-facing wall of the garage and a render finish has been introduced.

STORAGE (Combined)
 5.8sq.m
 (62.41sq.ft)

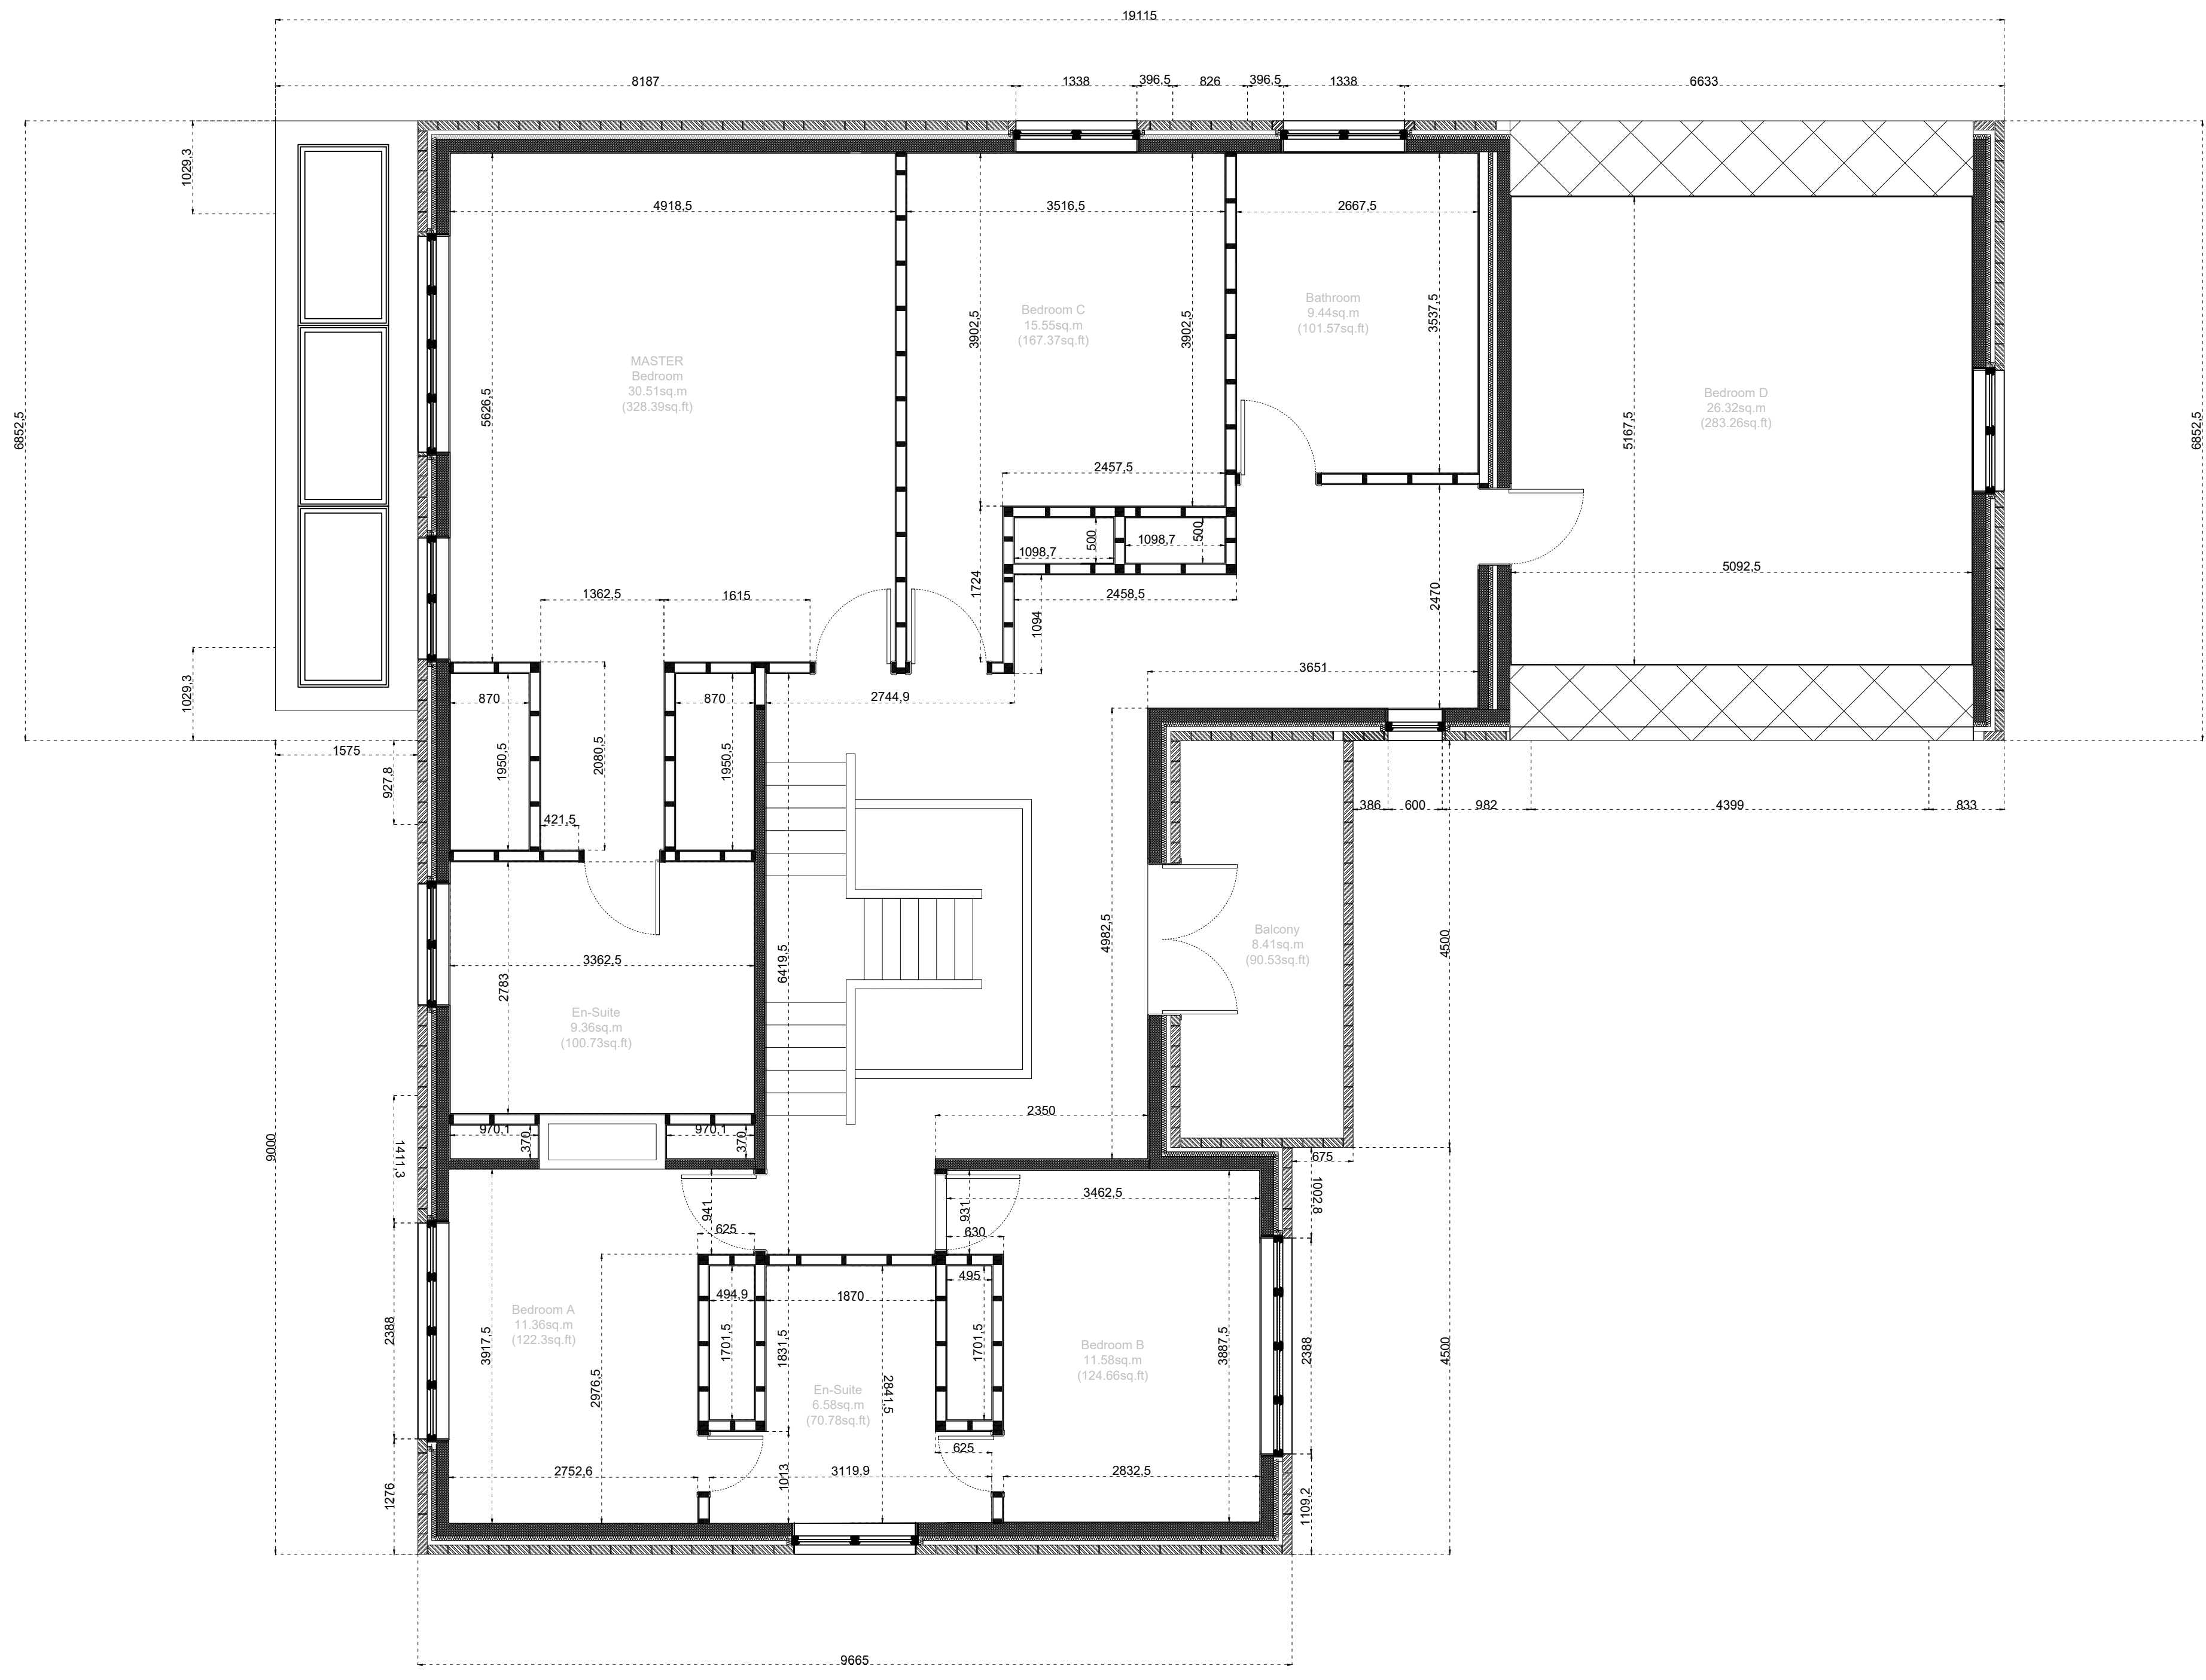

WALNUT HOUSE First Floor (1:50 @ A1)

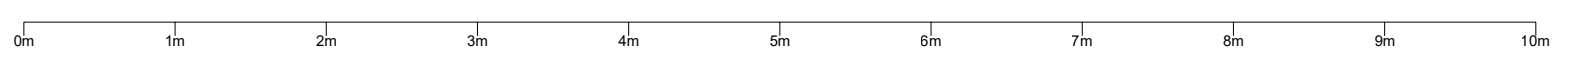

Contact: enquiries@3as-design.com

Sheet Number:	A01.023.b13	
Drawn Date:	18 May 2018	Drawn By: RS