


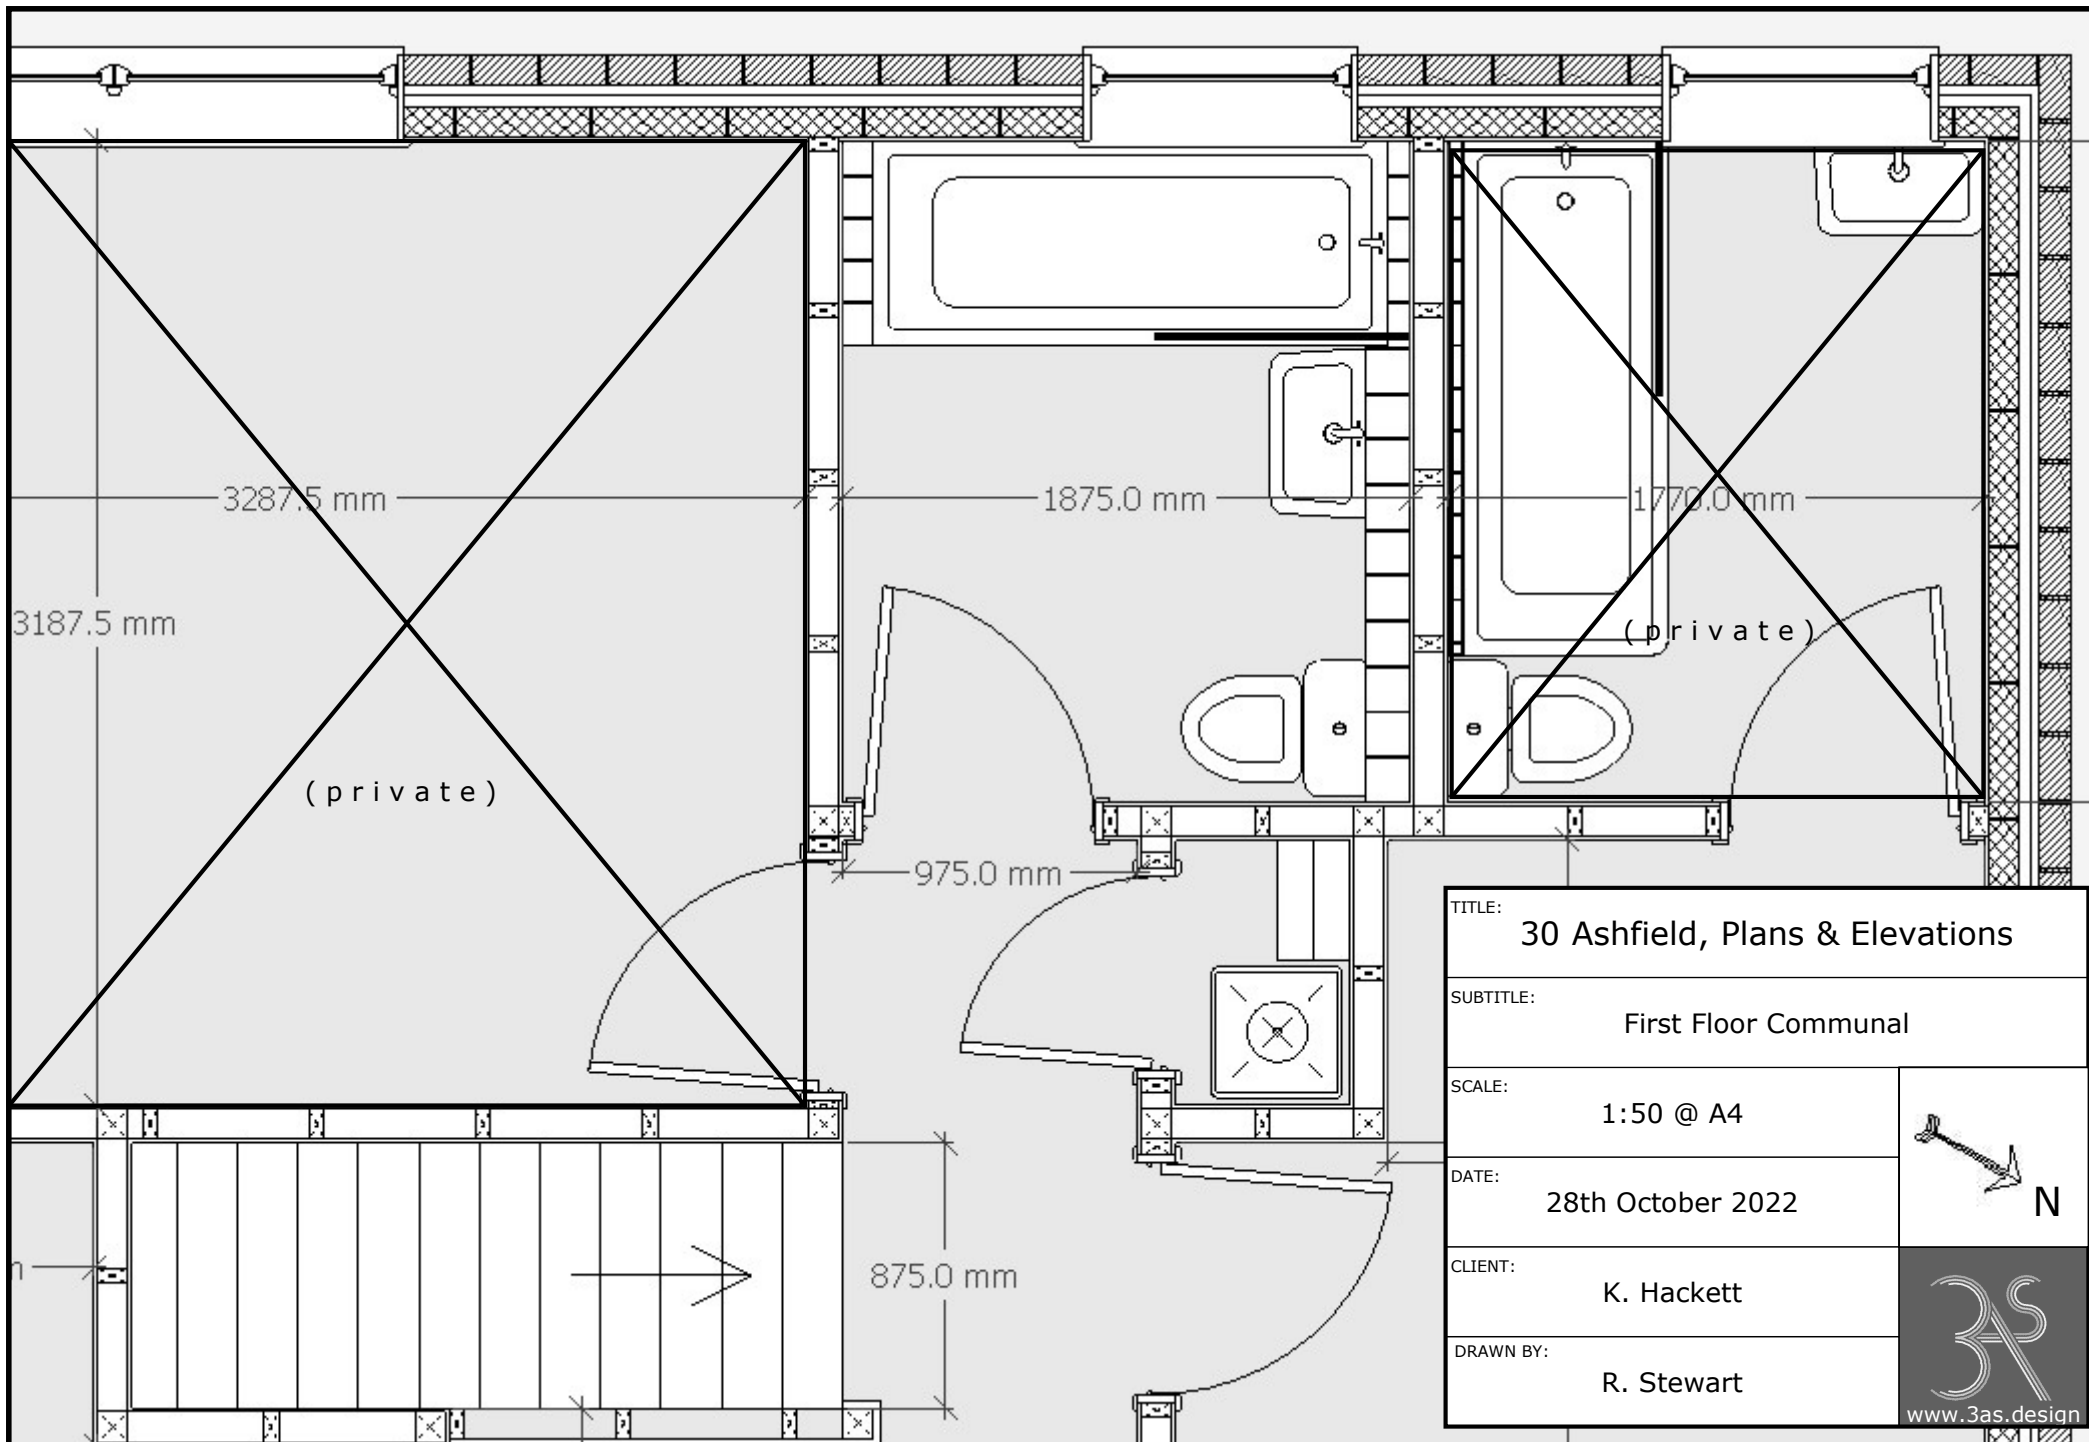

TITLE: 30 Ashfield, Plans & Elevations	
SUBTITLE: First Floor Communal	
SCALE:	1:50 @ A4
DATE:	28th October 2022
CLIENT:	K. Hackett
DRAWN BY:	R. Stewart

